




EXTERIOR MATERIALS LEGEND	
IMP-1	3" INSULATED METAL PANEL

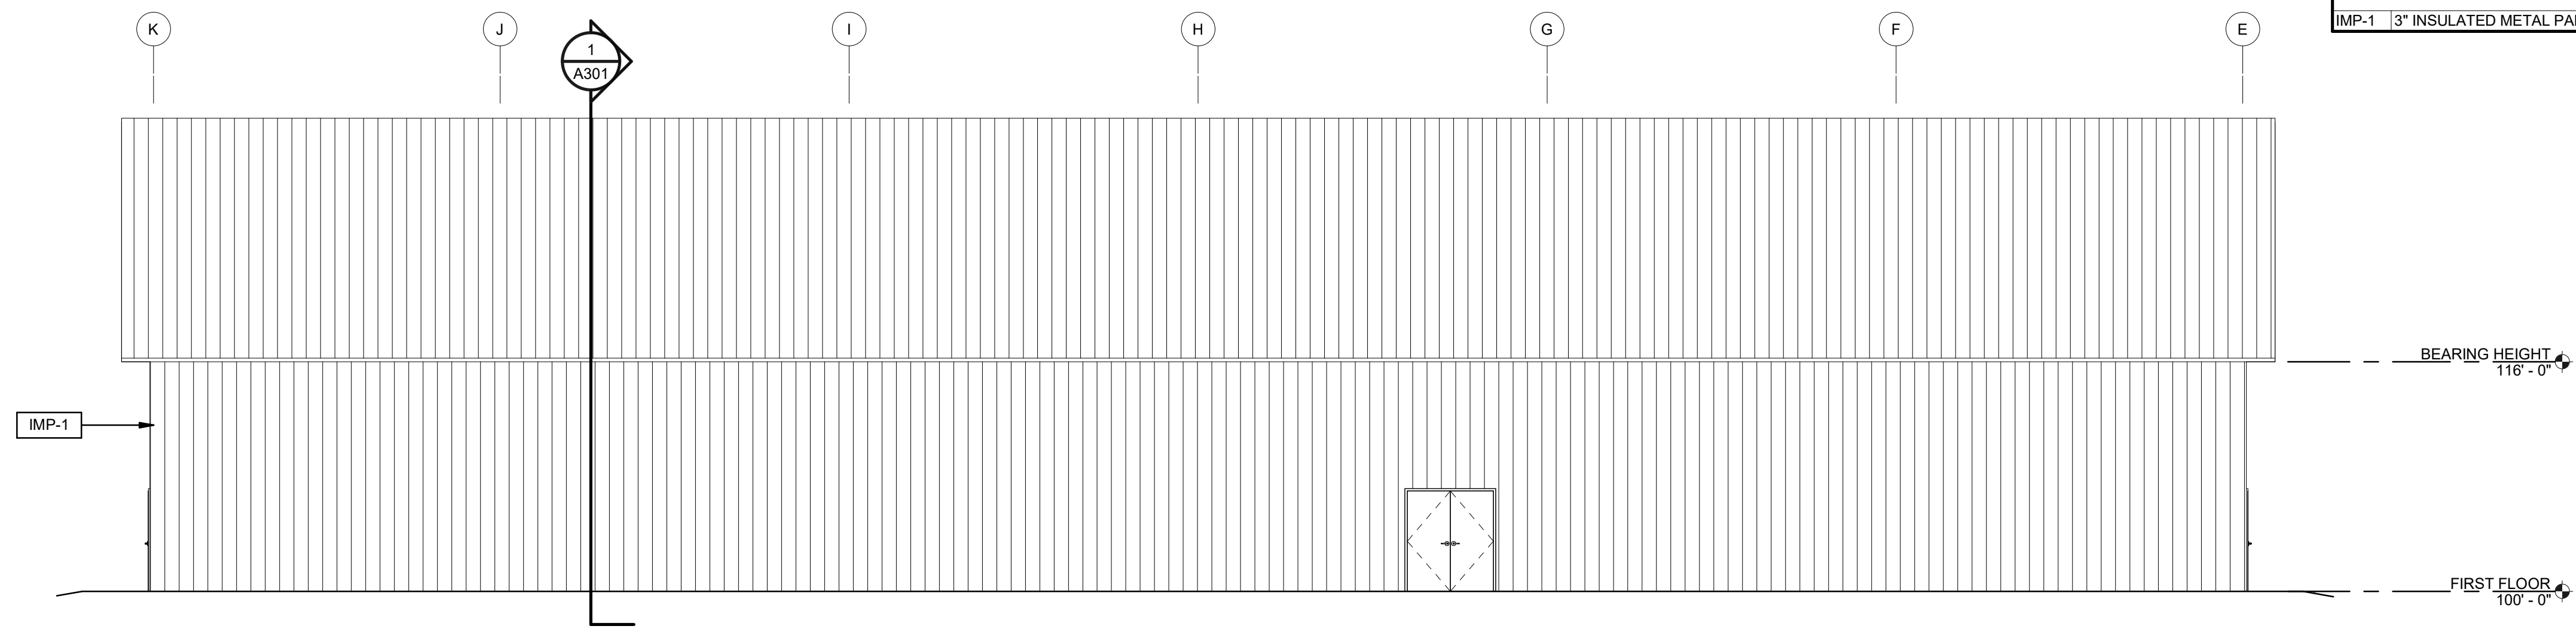


1 EAST EXTERIOR ELEVATION
 A381 1/8" = 1'-0"
 0 4 8 16'

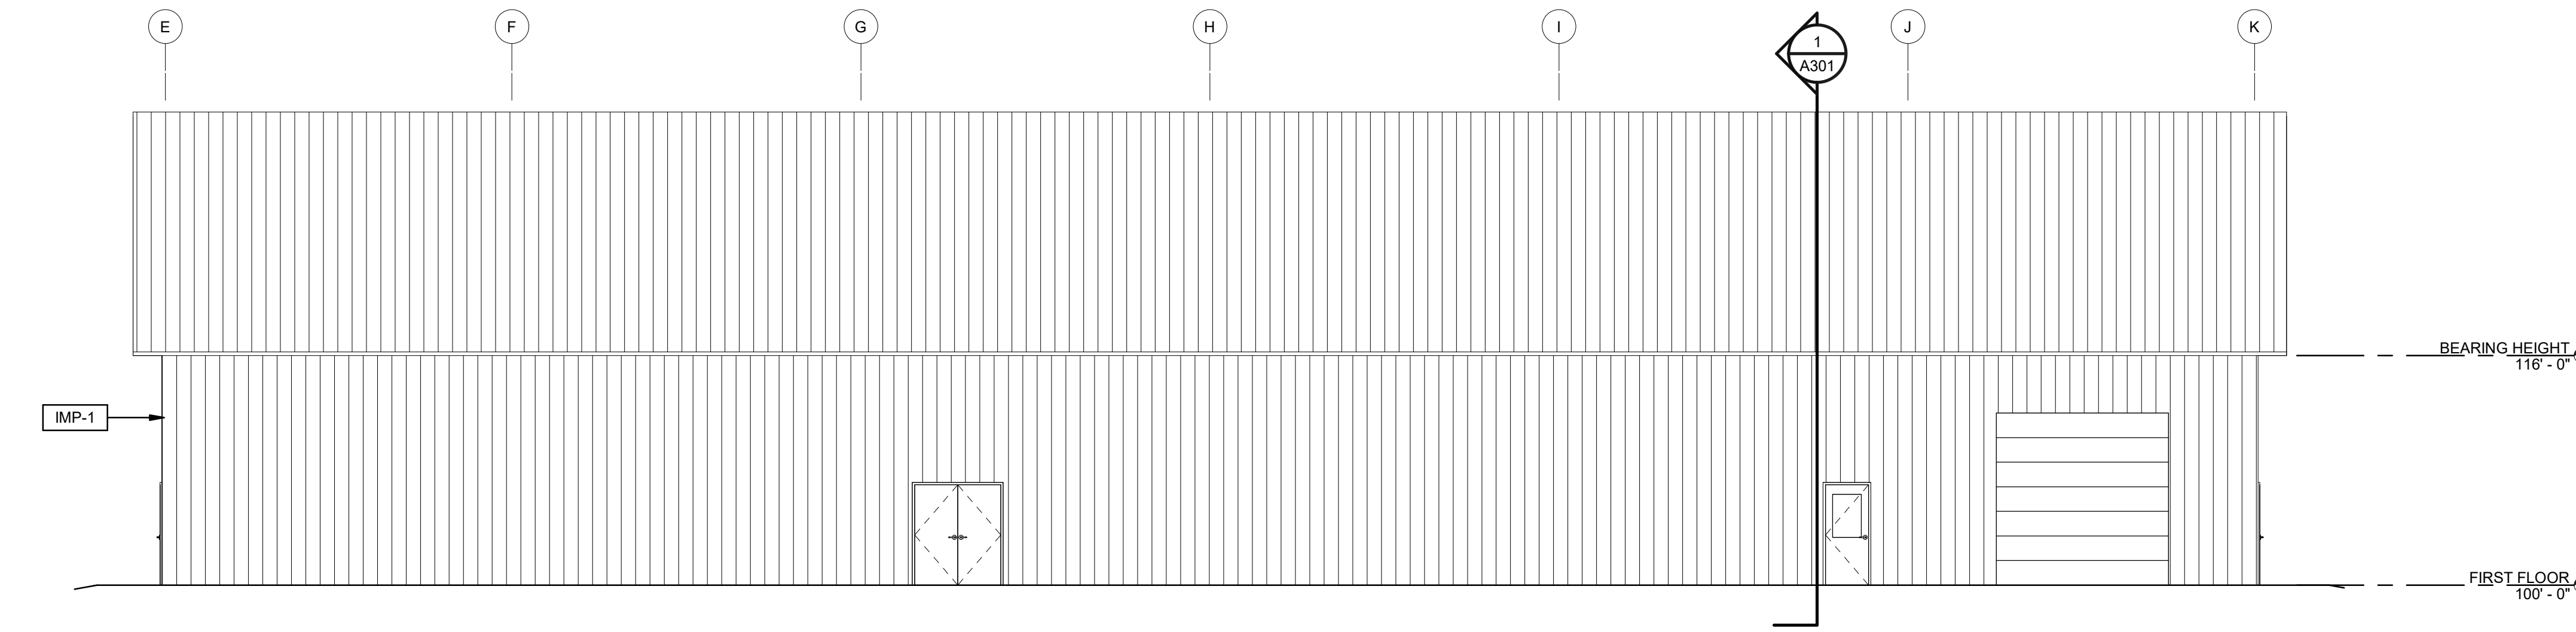

2 WEST EXTERIOR ELEVATION
 A381 1/8" = 1'-0"
 0 4 8 16'

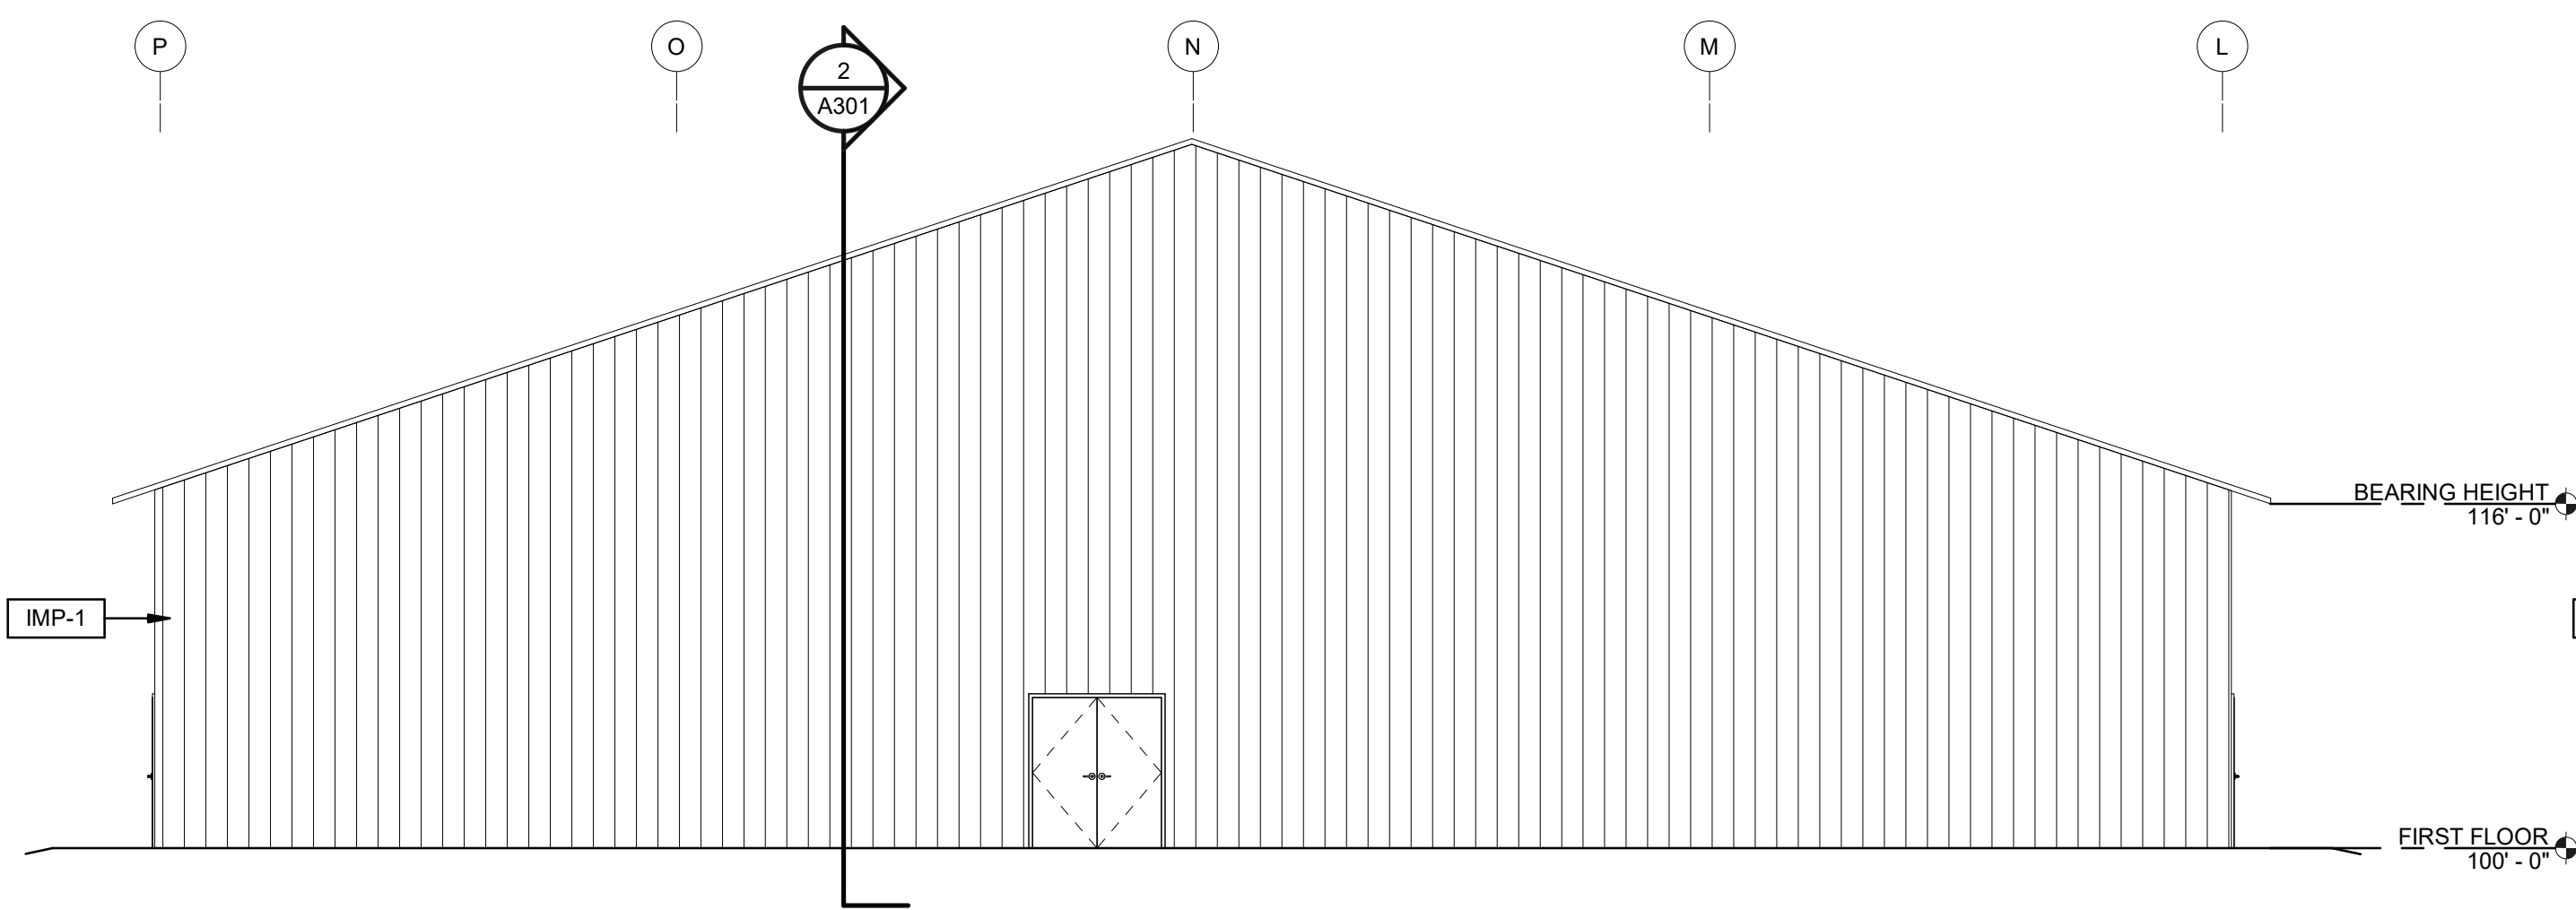


3 NORTH EXTERIOR ELEVATION
 A381 1/8" = 1'-0"
 0 4 8 16'

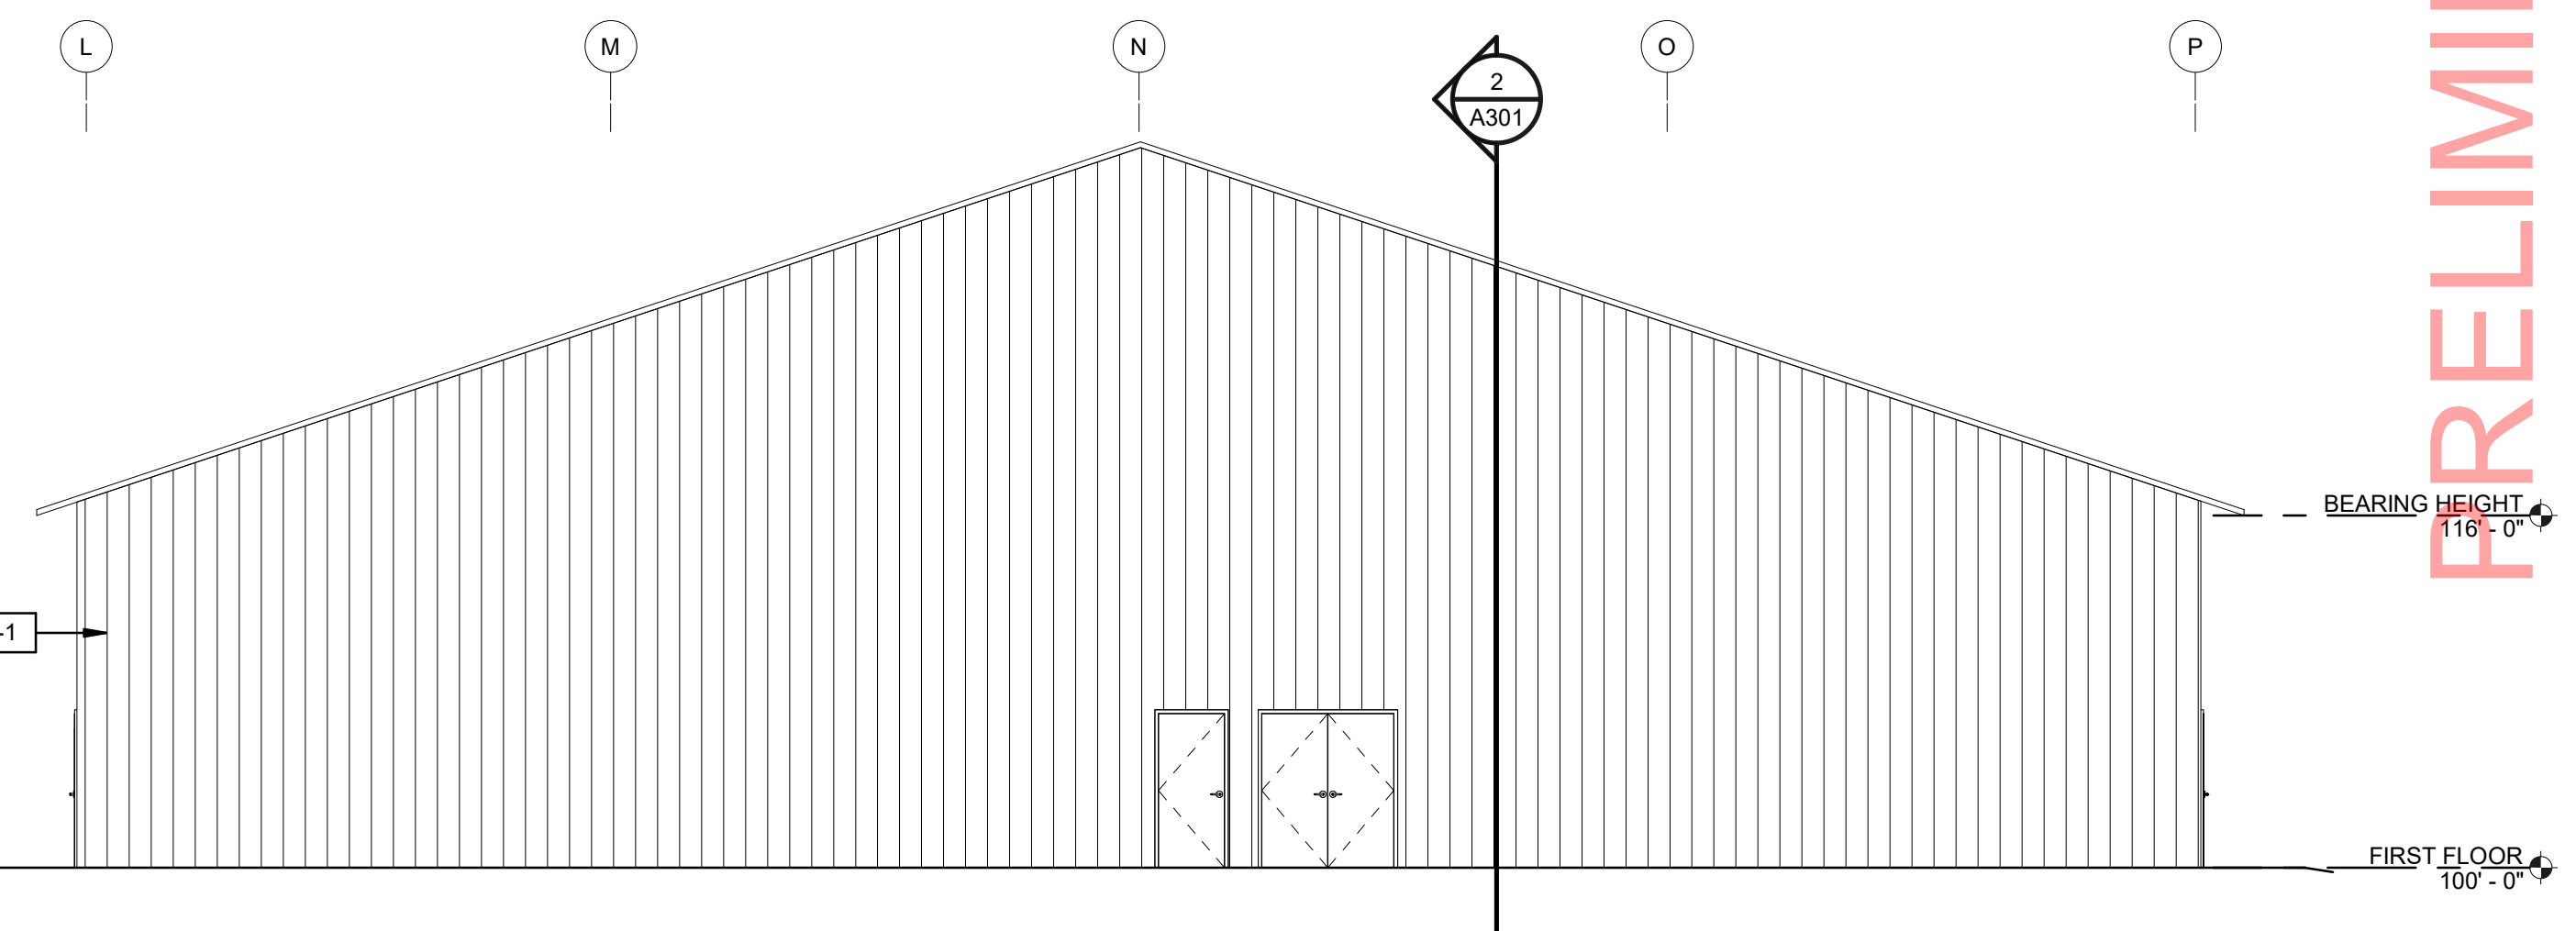


4 SOUTH EXTERIOR ELEVATION
 A381 1/8" = 1'-0"
 0 4 8 16'

PRELIMINARY SET - 4/16/19



BC ORGANICS
 TOWN OF HOLLAND, BROWN COUNTY, WISCONSIN
 PROCESS BUILDING EXTERIOR ELEVATIONS

NO.	1	DATE	11/2/18	REVISION	DNR SUBMITTAL
DESIGNED	DRAWN	PROJECT NO.	DATE	FACILITY NO.	SHEET NO.
	KLN	D0997-91800549	SEPTEMBER 28, 2018	400	A381



McMahon provides this drawing and data, regardless of form, as instruments of service. All rights including copyrights are retained by McMahon. No part of this drawing may be reproduced, stored in a retrieval system, or transmitted in any form or by any means, electronic, mechanical, photocopying, recording, or by any information storage and retrieval system, without the prior written consent by McMahon.