



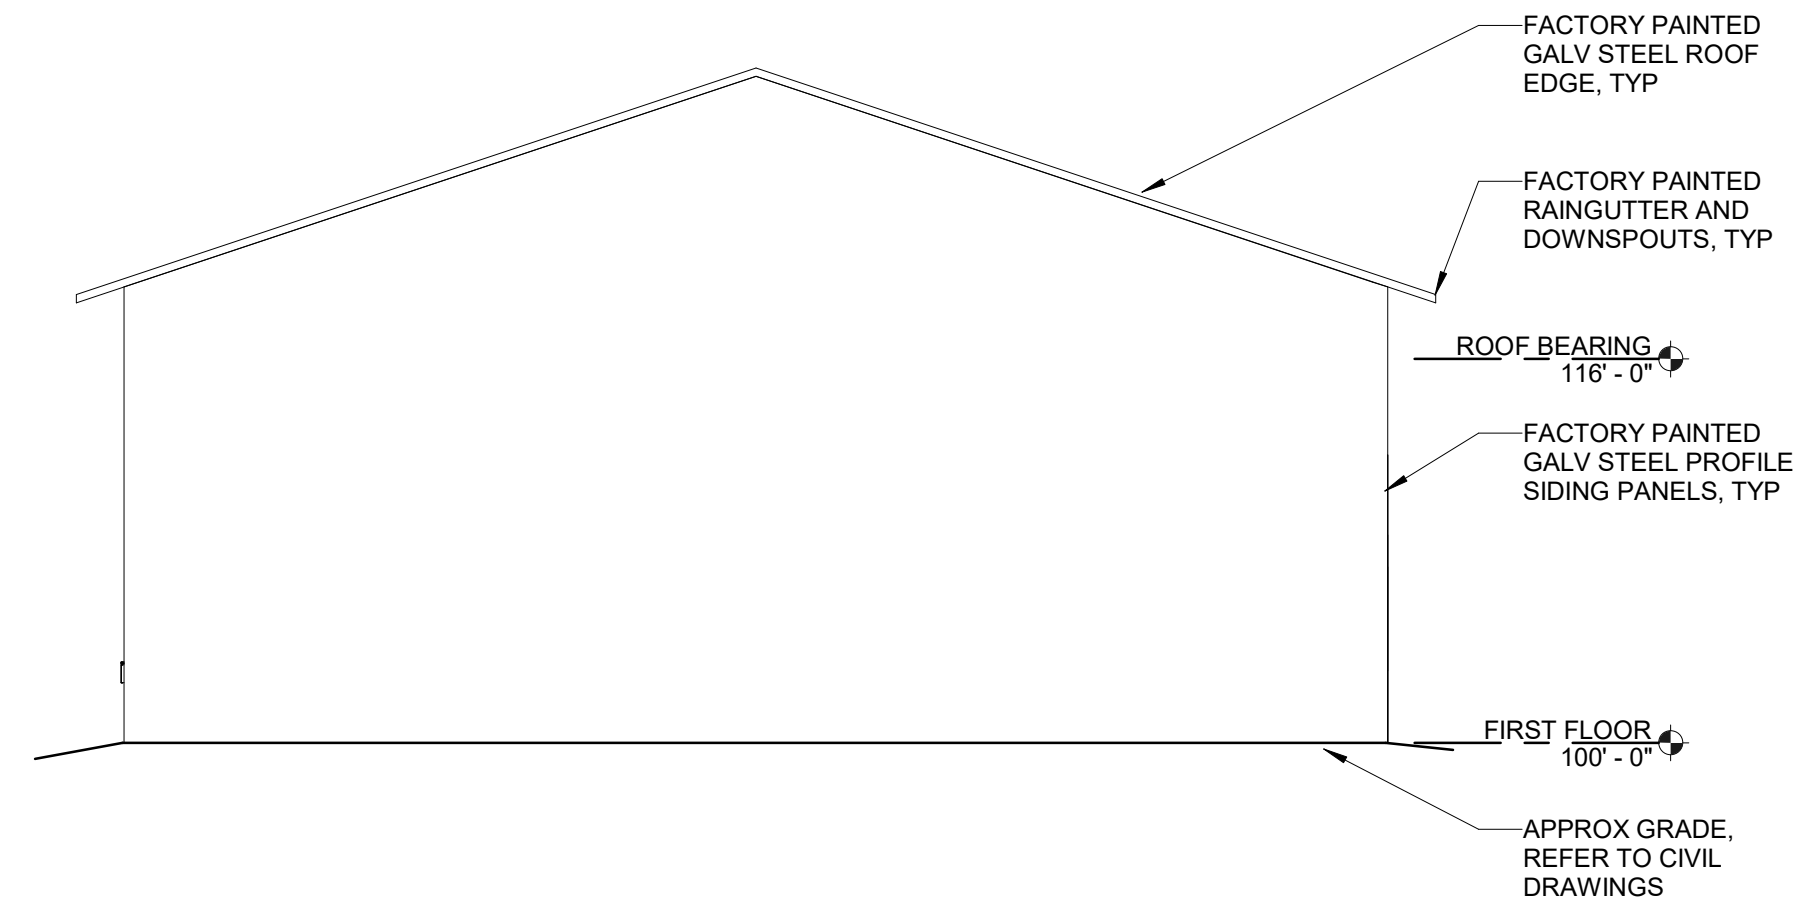


1 EAST EXTERIOR ELEVATION
A381 1/8" = 1'-0"
0 4' 8' 16'




2 WEST EXTERIOR ELEVATION
A381 1/8" = 1'-0"
0 4' 8' 16'

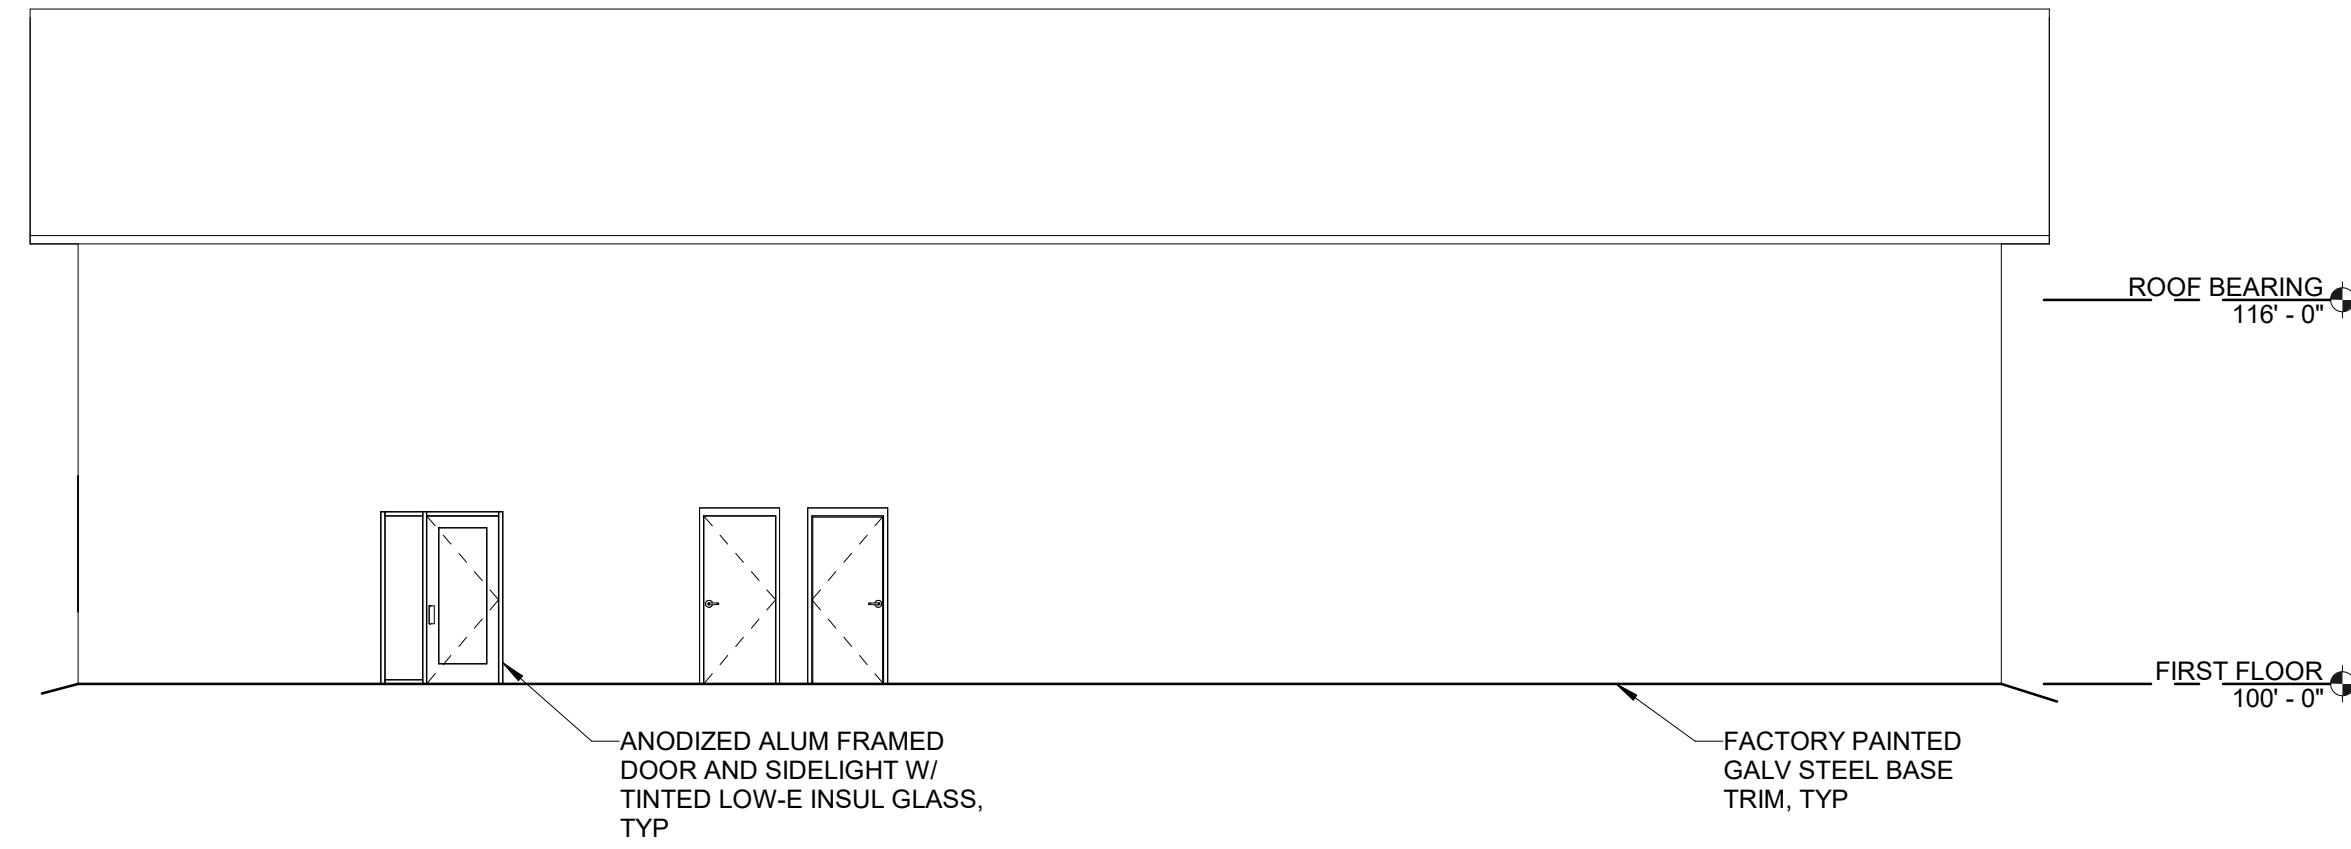

3 NORTH EXTERIOR ELEVATION
A381 1/8" = 1'-0"
0 4' 8' 16'

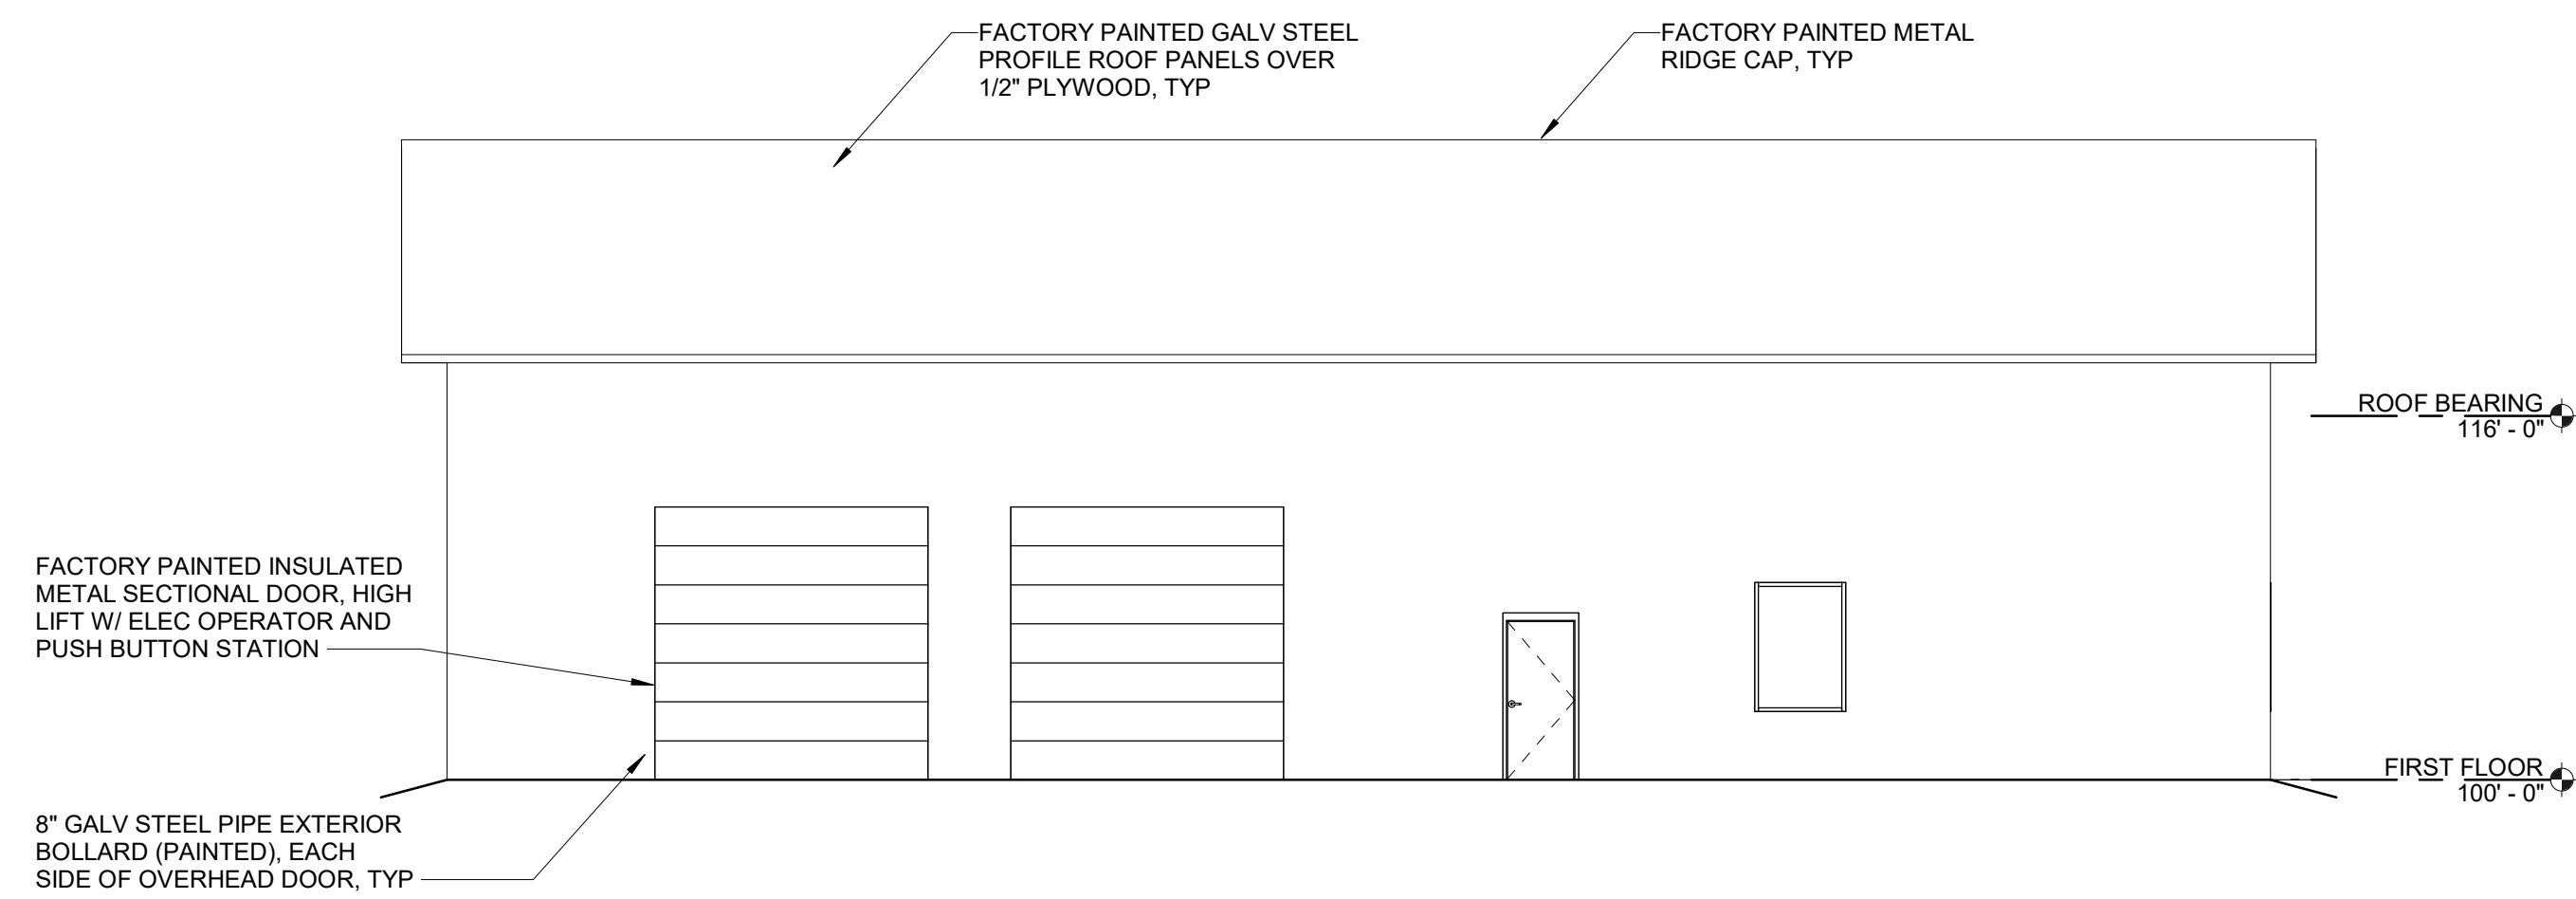

4 SOUTH EXTERIOR ELEVATION
A381 1/8" = 1'-0"
0 4' 8' 16'

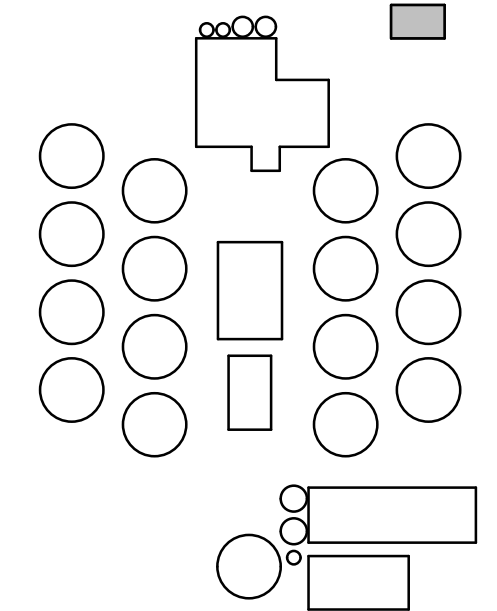

PRELIMINARY SET - 4/16/19



McMahon provides this drawing and data, regardless of form, as instruments of service. All rights including copyrights are retained by McMahon. The recipient agrees to indemnify and hold McMahon harmless for any use or changes made to the drawing without the prior written consent by McMahon.

NO.	1
DATE	11/2/18
REVISION	DNR SUBMITTAL

BC ORGANICS
TOWN OF HOLLAND, BROWN COUNTY, WISCONSIN
OFFICE EXTERIOR ELEVATIONS

DESIGNED	DRAWN
	KLN
PROJECT NO.	
D0997-91800549	
DATE	
SEPTEMBER 28, 2018	
FACILITY NO.	
900	
SHEET NO.	

A381

