



1 BUILDING SECTION  
A301 1/8" = 1'-0"

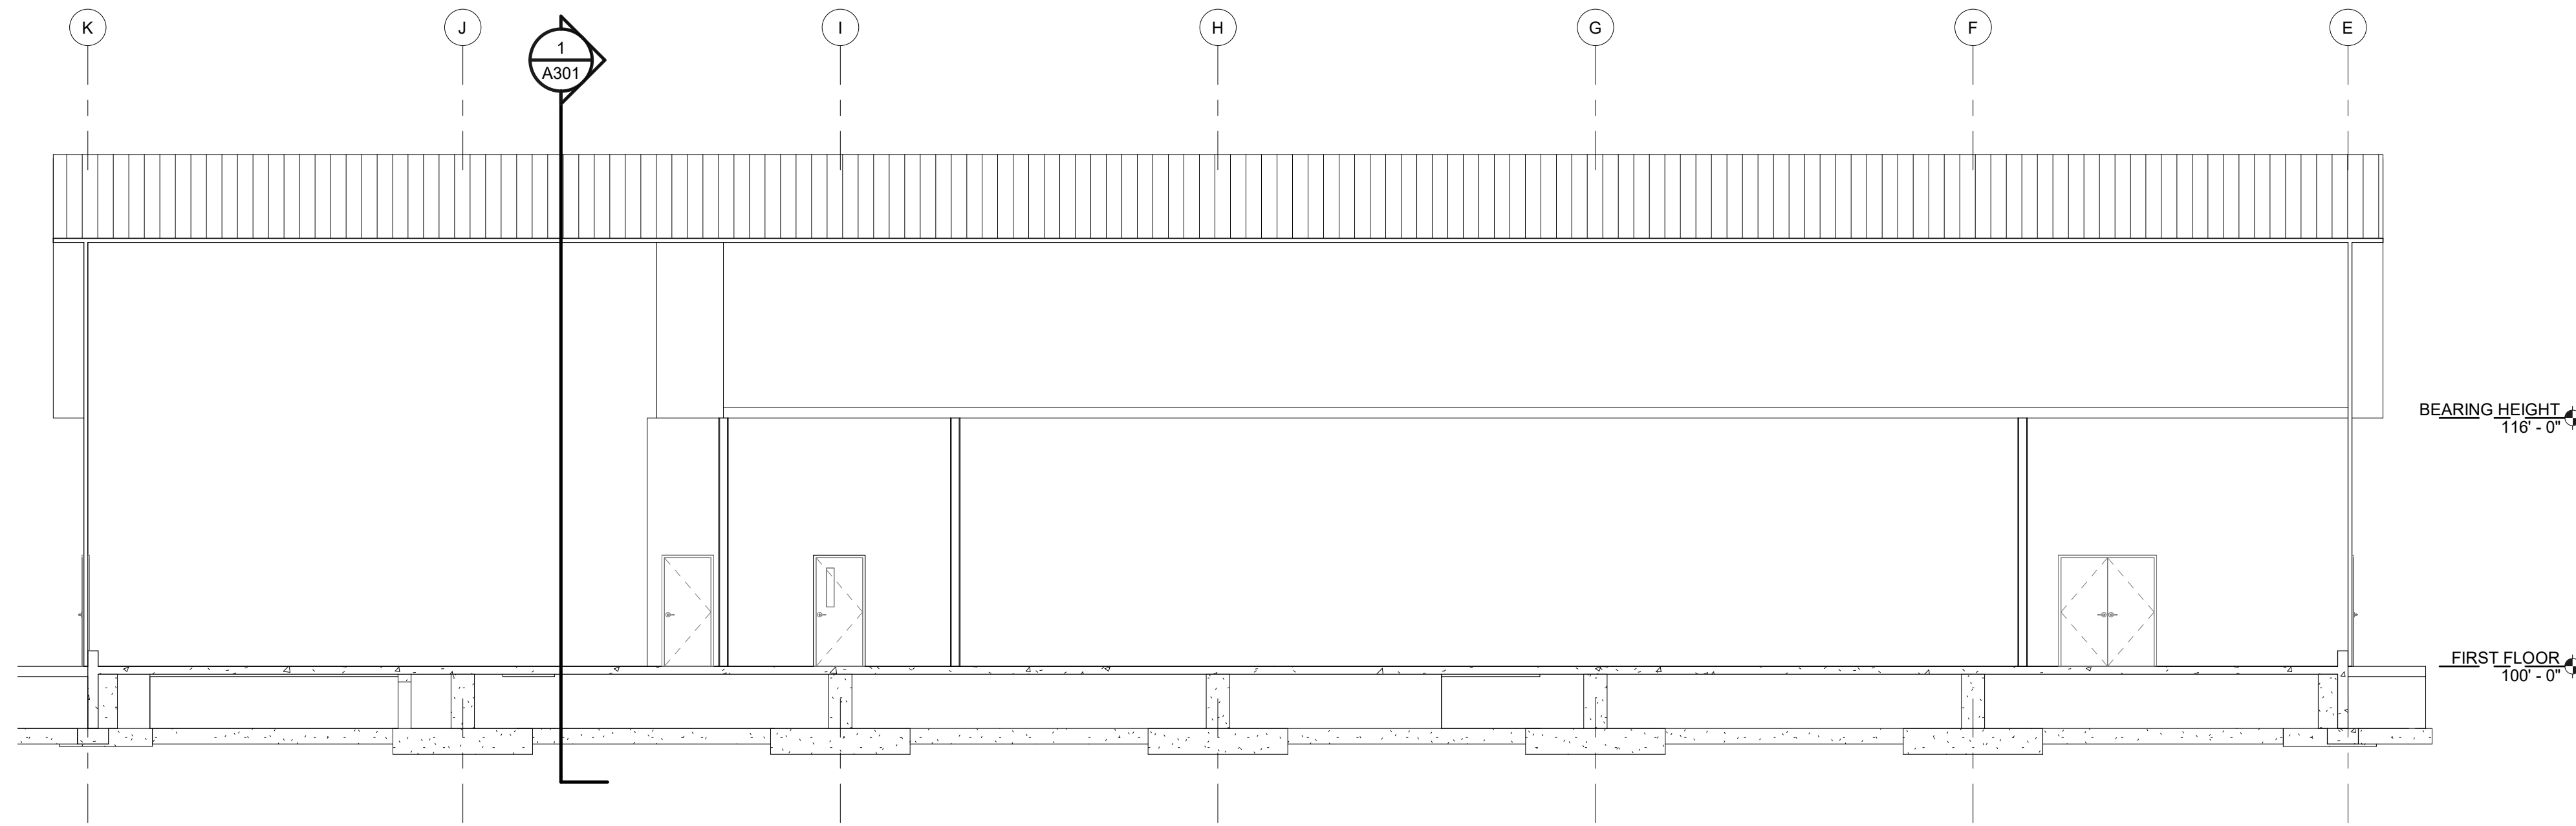

2 BUILDING SECTION  
A301 1/8" = 1'-0"

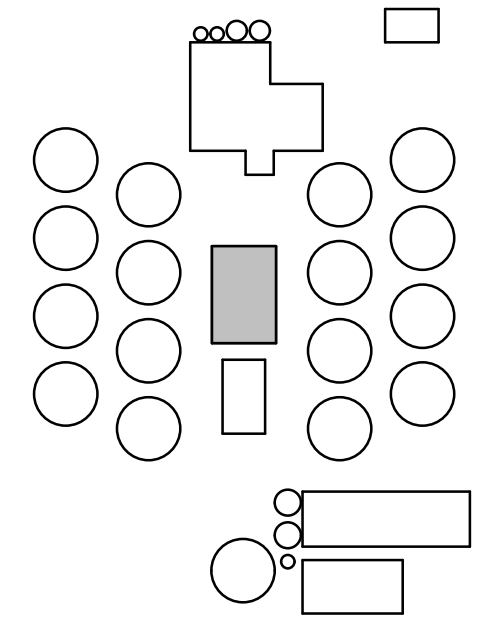

PRELIMINARY SET - 4/16/19

<b>DYNAMIC</b>	
McMahon provides this drawing and data, regardless of form, as instruments of service. All rights including copyrights are retained by McMahon. No part of this drawing may be reproduced, stored in a retrieval system, or transmitted in any form or by any means, electronic, mechanical, photocopying, recording, or by any information storage and retrieval system, without the prior written consent by McMahon.	
NO.	1
DATE	11/2/18
REVISION	DNR SUBMITTAL
<b>BC ORGANICS</b> <b>TOWN OF HOLLAND, BROWN COUNTY, WISCONSIN</b> <b>PROCESS BUILDING BUILDING SECTIONS</b>	
DESIGNED	DRAWN
	KLN
PROJECT NO. D0997-91800549	
DATE SEPTEMBER 28, 2018	
FACILITY NO. 400	
SHEET NO. A301	