


McMahon provides this drawing and data, regardless of form, as instruments of service. All rights are reserved by McMahon. The client and/or recipient agrees to the fullest extent possible to indemnify and hold McMahon harmless for any reuse of or modification of this drawing or data without prior written consent by McMahon.

NO.	DATE	REVISION
1	11/2/18	DNR SUBMITTAL

BC ORGANICS
TOWN OF HOLLAND, BROWN COUNTY, WISCONSIN
DIGESTER SECTION

DESIGNED	DRAWN	CHECKED
CTO	PGK	-
PROJECT NO. D0997-91800549		
DATE SEPTEMBER 28, 2018		
FACILITY NO. 500		
SHEET NO. M301		

PRELIMINARY SET - 4/16/19

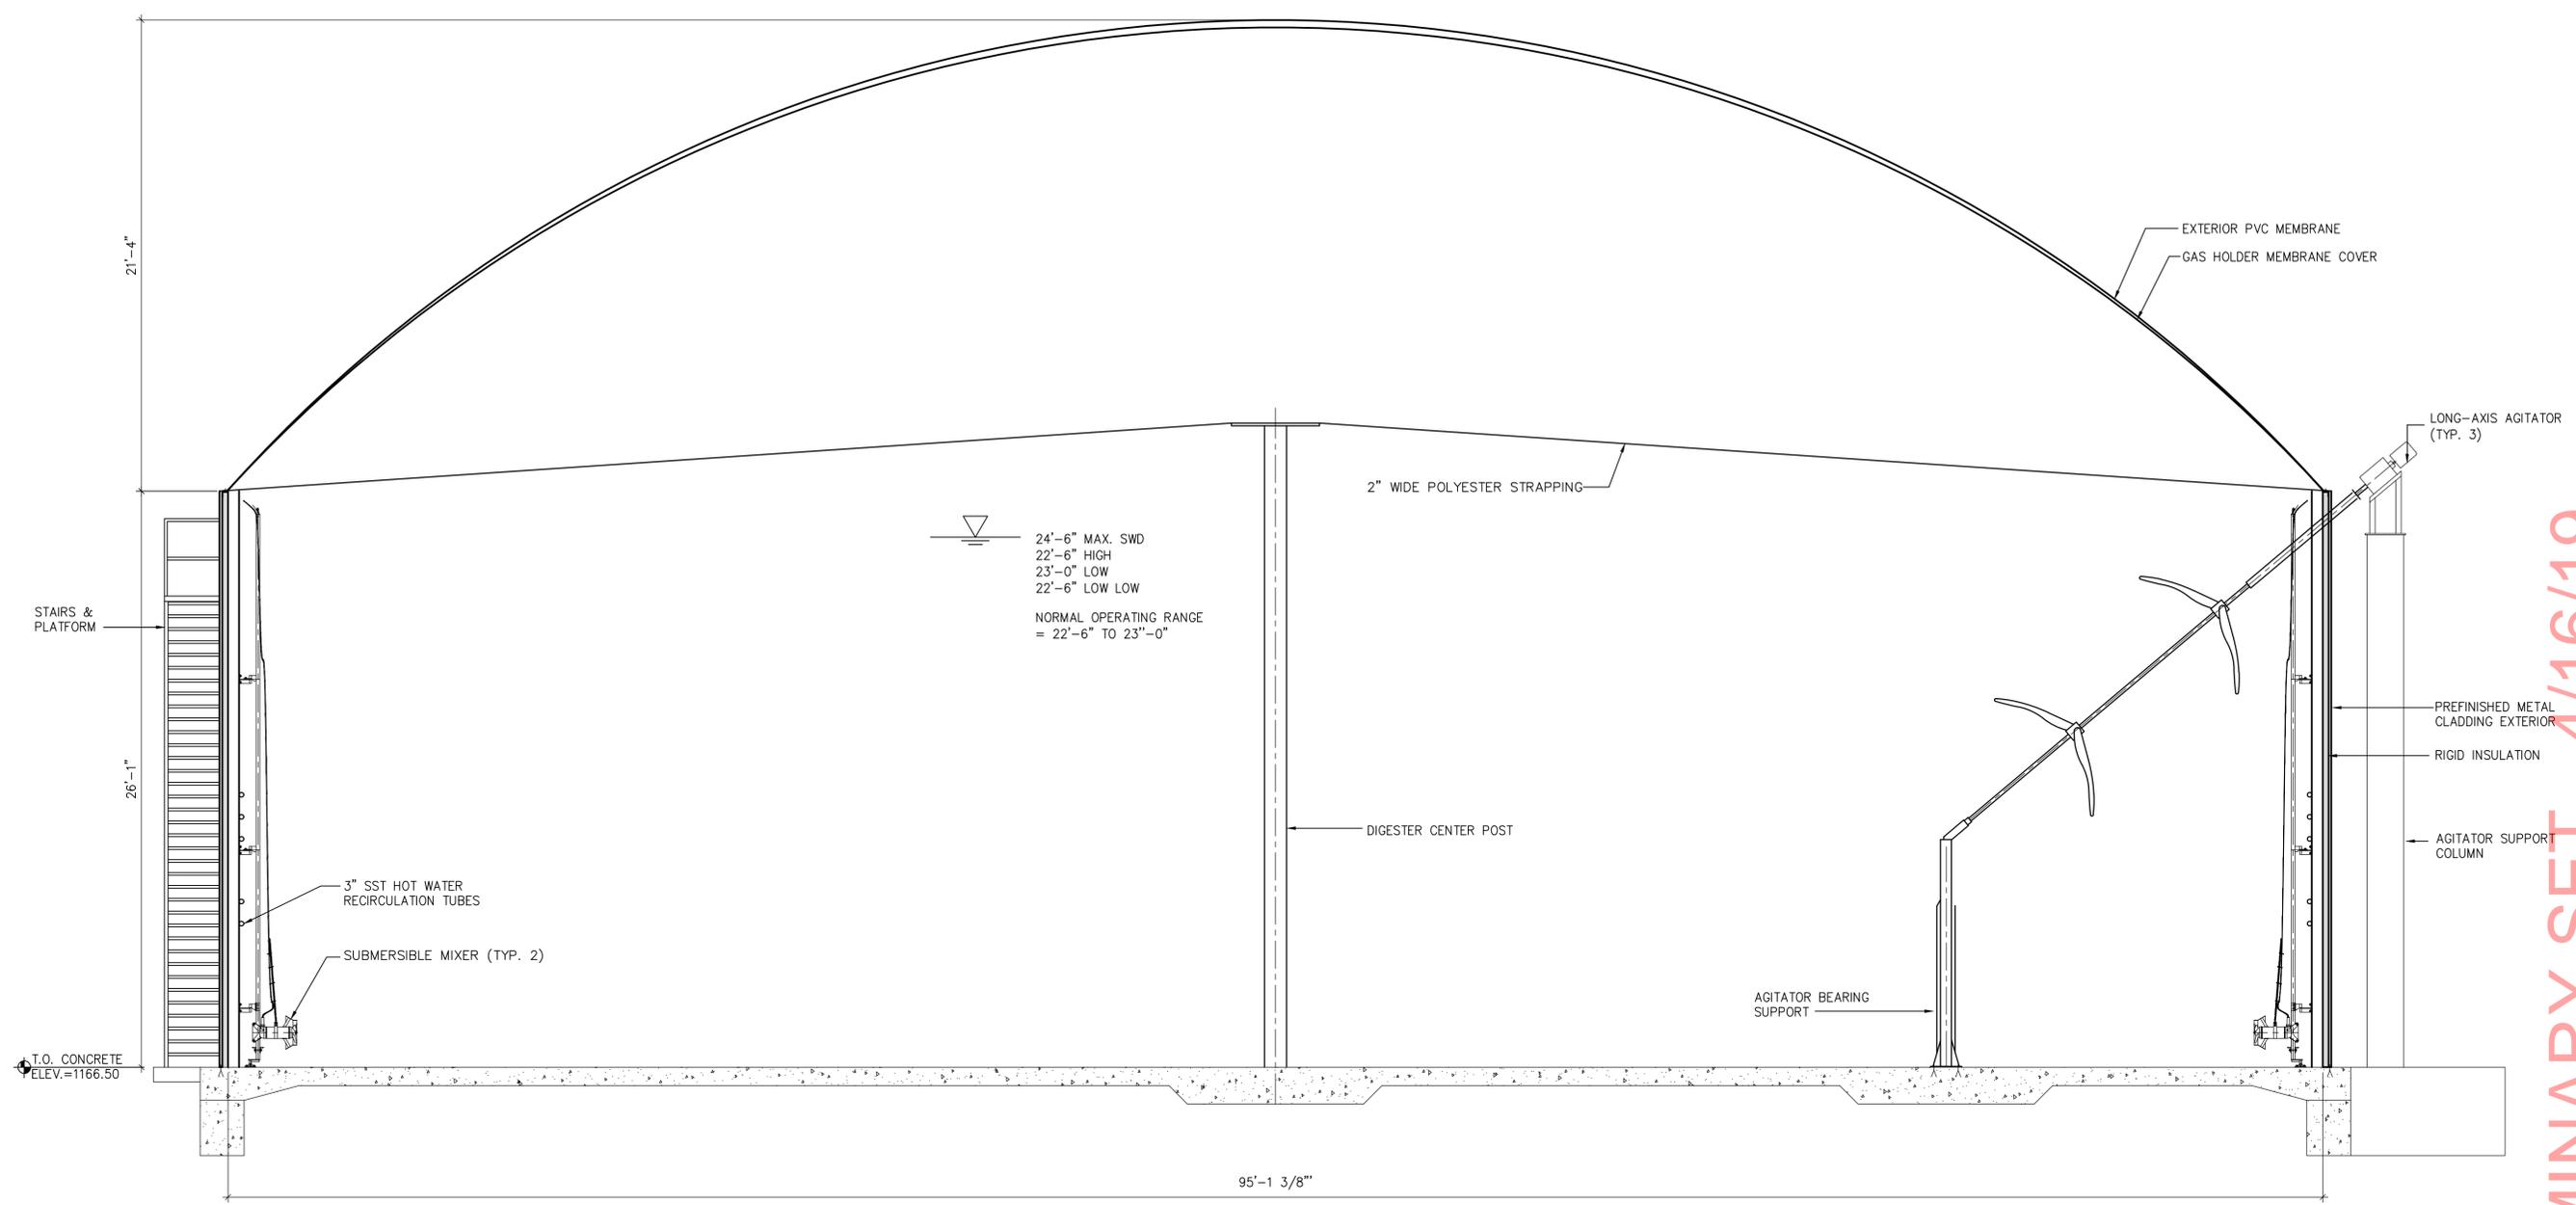

TYPICAL DIGESTER SECTION A
SCALE: 1/4" = 1'-0"
0 2'-0" 4'-0" 8'-0"
SCALE - FEET

NOTE:
DIGESTER SECTION SHOWN FOR REFERENCE ONLY. REFER TO DIGESTER DETAIL DRAWINGS FOR DIGESTER TANK CONSTRUCTION AND EQUIPMENT DETAILS.

w:\PROJECTS\09097\180549\CAD\CAD500 M301.dwg, 500 M301, 11/15/2018 4:45:15 PM, P:\cbarak, 1:1